
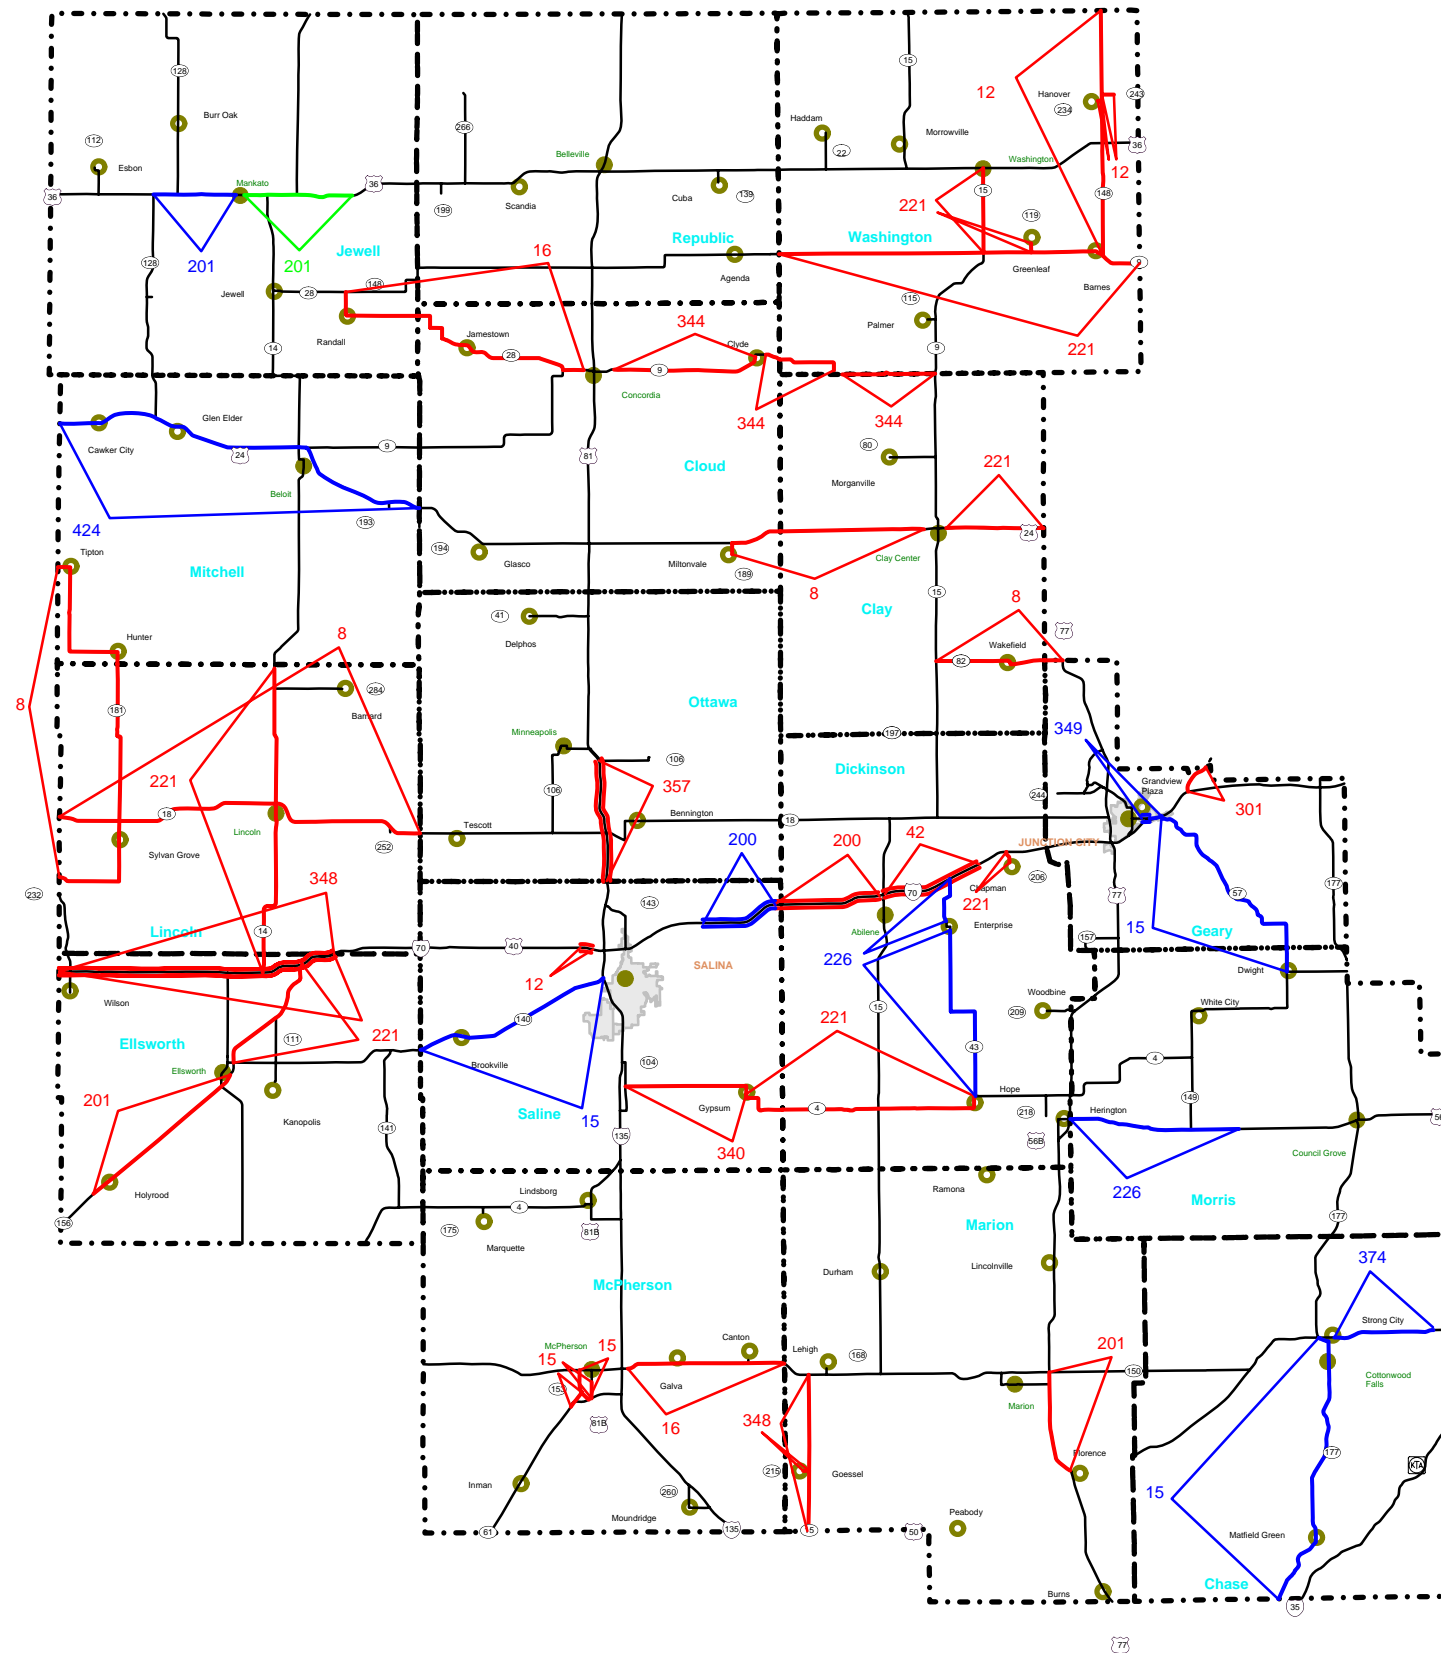
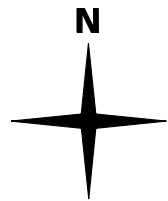


# KANSAS HIGHWAY SYSTEM

## District 2

### Planned Projects

prepared by  
 Kansas Department of Transportation  
 Bureau of Materials and Research  
 based on database snapshot from  
 August 25, 2006

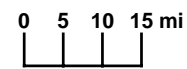

### Year of Projects



- 8 CONVSEAL
- 12 OVERLAY 1.5"
- 15 SR1",OL1"
- 16 SR1",OL2"
- 42 FD PCCP PATCHING
- 200 NEW CONST(IFD=4)
- 201 NEW CONST(IFD=3)
- 221 ROUT & CRACKSEAL
- 226 SR2",CONV
- 301 OVERLAY 2"
- 340 CRAR(S) ONLY
- 344 CR4",OL1.5"
- 348 BUTWC
- 349 SR1",BUTWC
- 357 CM4,CR4,HR5OL1.5
- 374 SR2",BUTWC
- 424 SRBW ALT SROL