
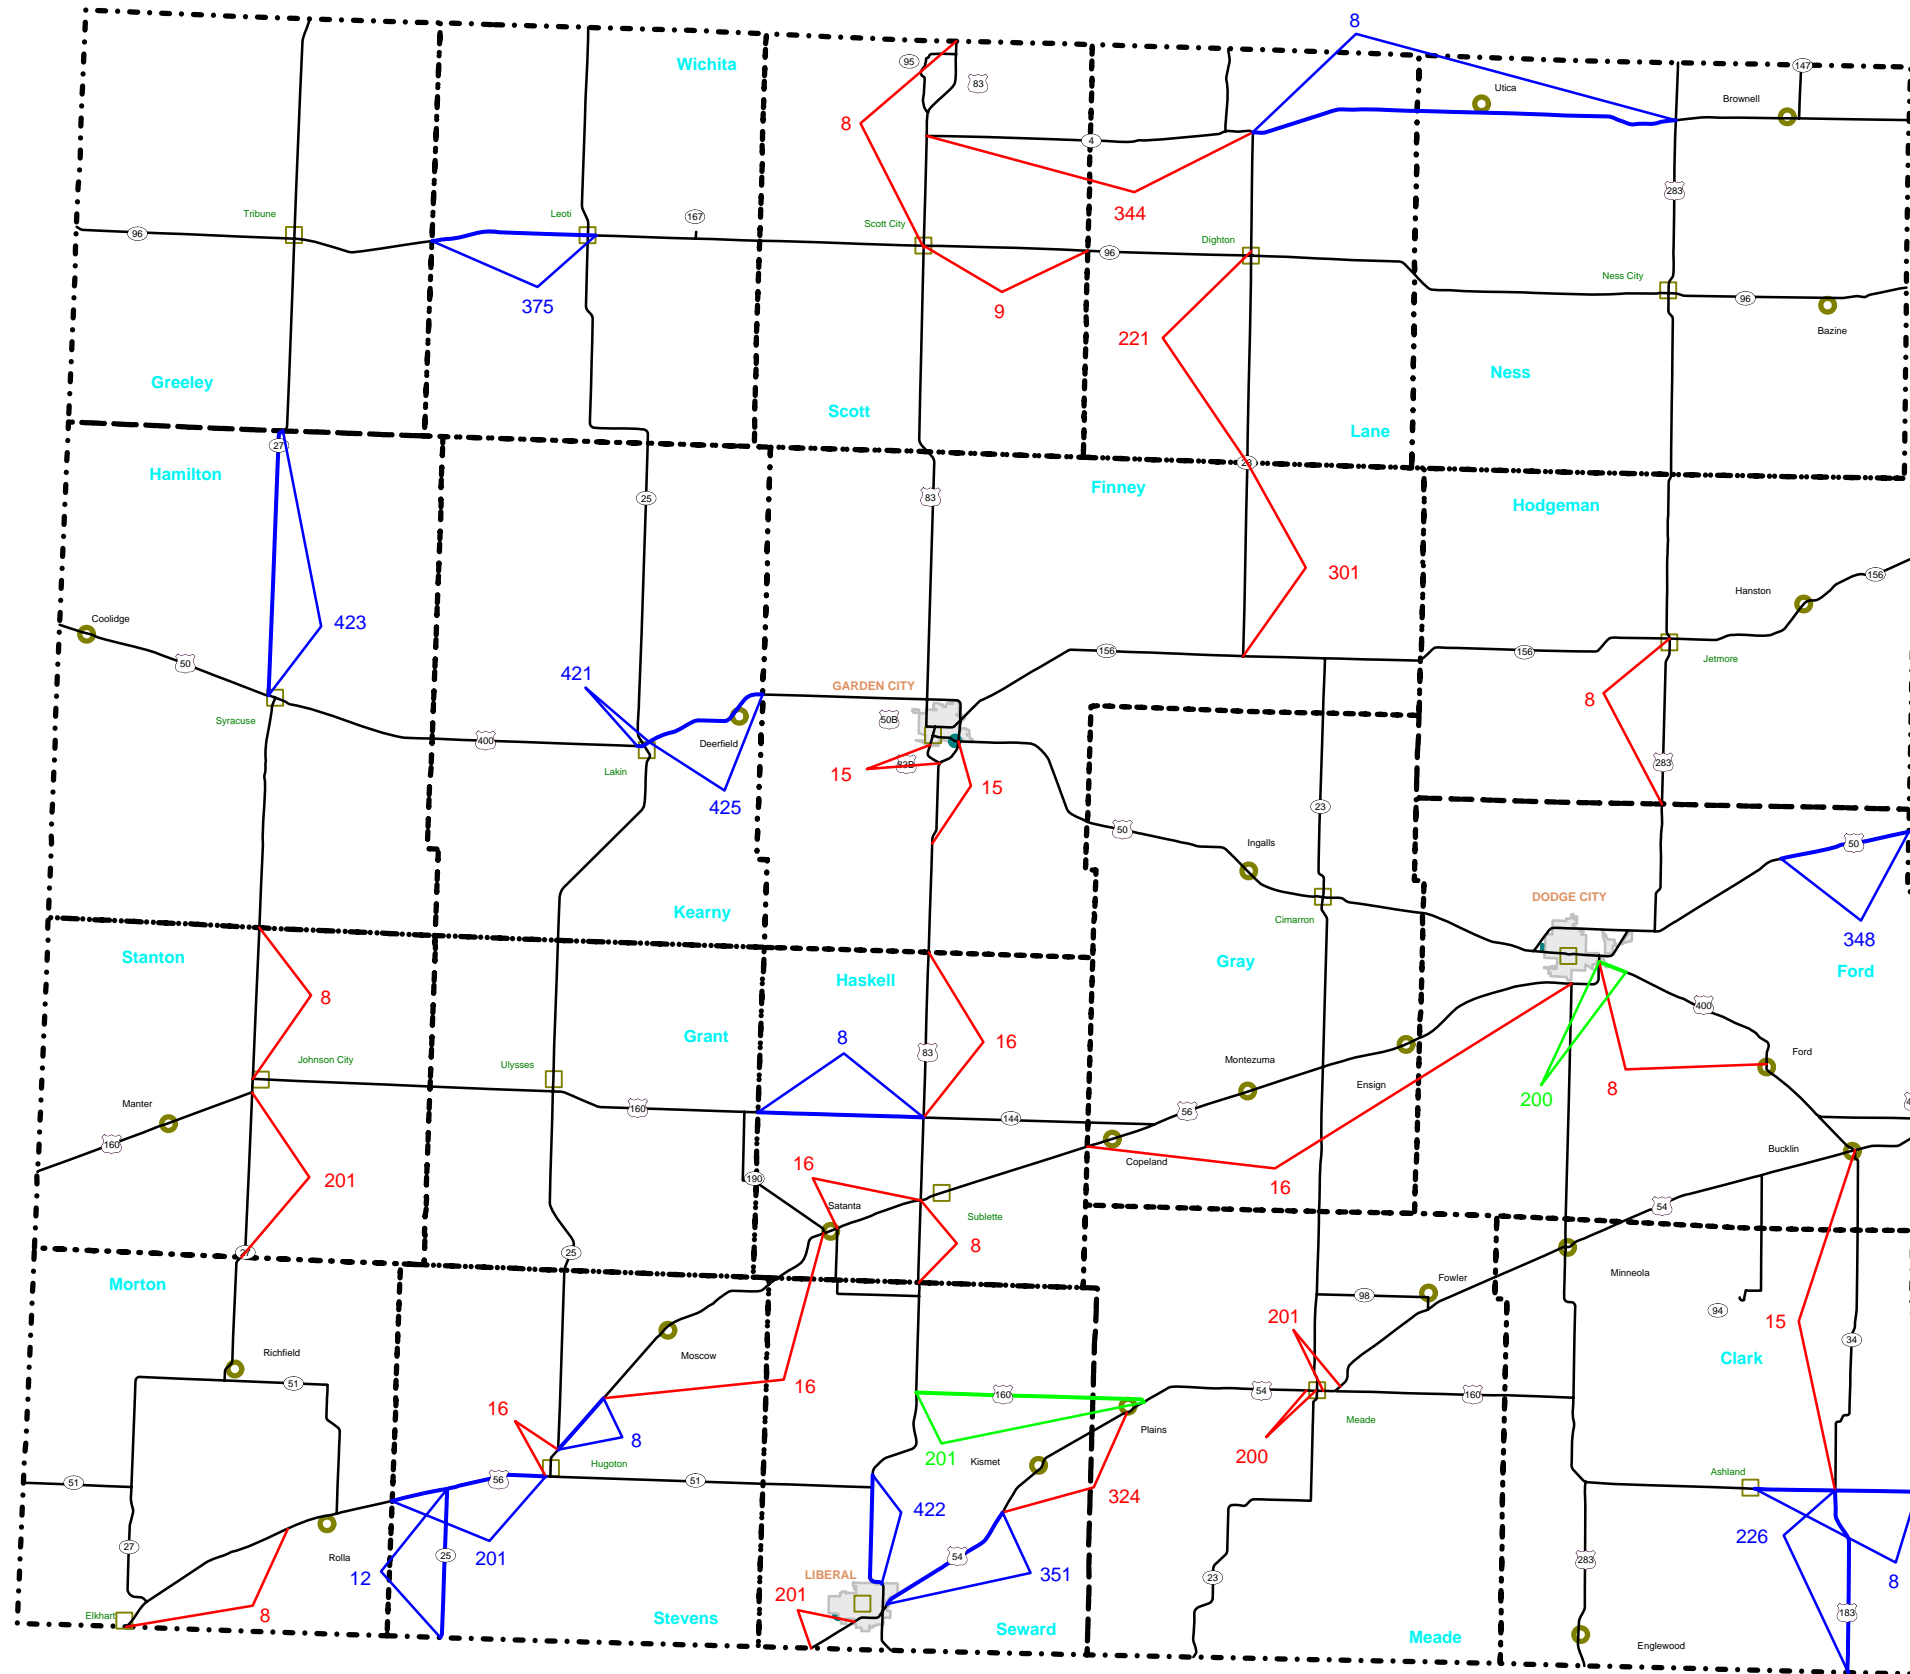


# KANSAS HIGHWAY SYSTEM

## District 6

### Planned Projects

prepared by  
 Kansas Department of Transportation  
 Bureau of Materials and Research  
 based on database snapshot from  
 August 25, 2006

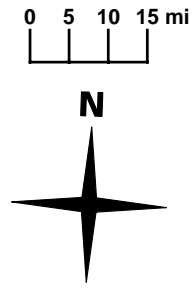

### Year of Projects



- 8 CONVSEAL
- 9 MOD SLURRY SEAL
- 12 OVERLAY 1.5"
- 15 SR1",OL1"
- 16 SR1",OL2"
- 200 NEW CONST(IFD=4)
- 201 NEW CONST(IFD=3)
- 221 ROUT & CRACKSEAL
- 226 SR2",CONV
- 301 OVERLAY 2"
- 324 SR1",OL3"
- 344 CR4",OL1.5"
- 348 BUTWC
- 351 CM.5",OL1.5"
- 375 CM1.5",OL1.5"
- 421 CMBW ALT CMOL
- 422 SRBW ALT SROL
- 423 BW ALT SROL
- 425 BW ALT CMOL