



# KANSAS HIGHWAY SYSTEM

## District 4

### Planned Projects

with projected completion by 12/31/2009

prepared by  
 Kansas Department of Transportation  
 Bureau of Materials and Research  
 based on database snapshot from  
 August 01, 2007

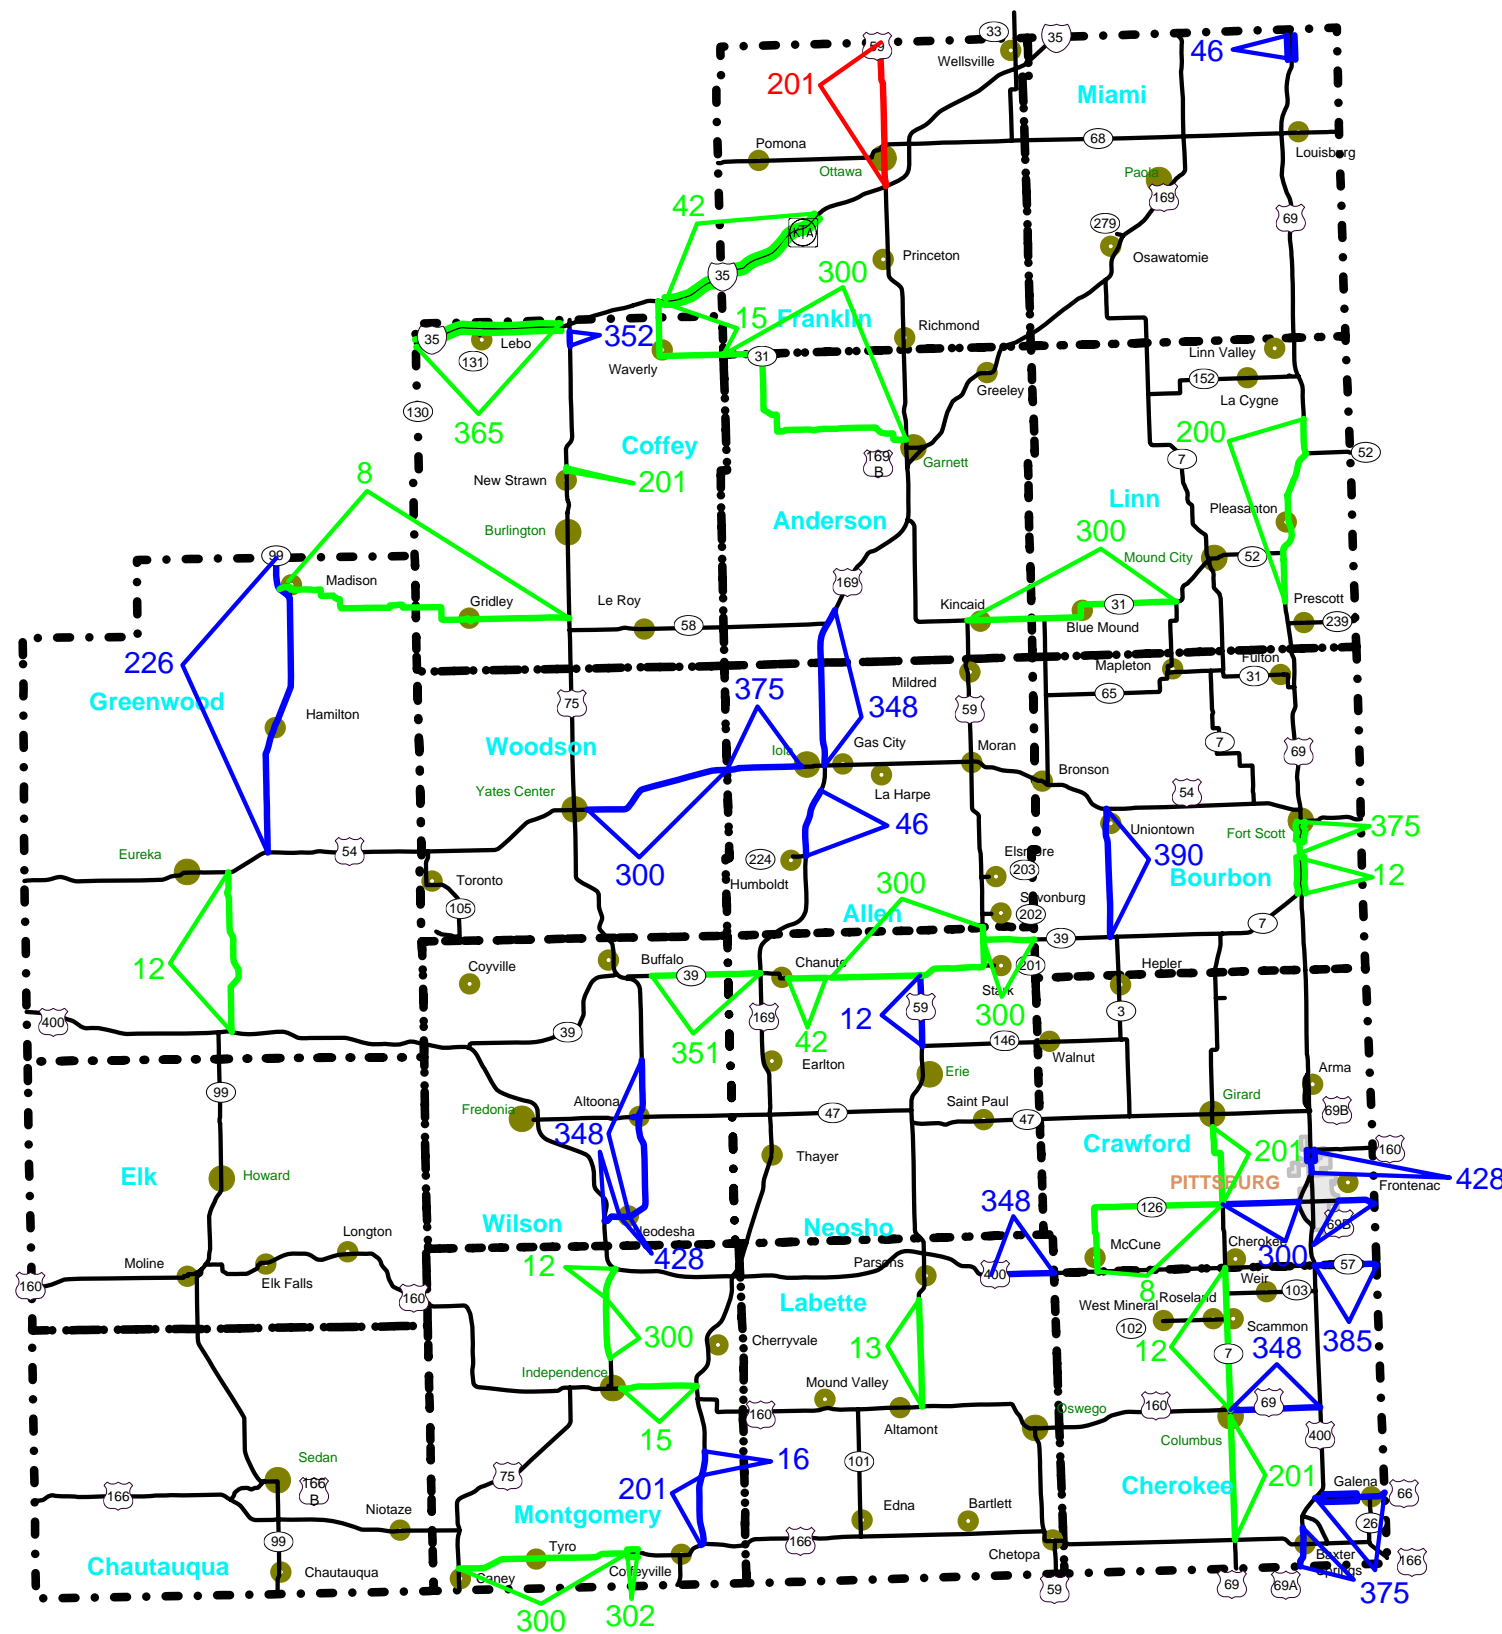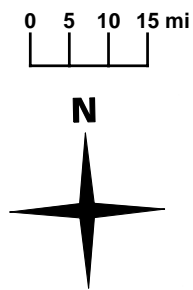

### Year of Projects



- 8 CONVSEAL
- 12 OVERLAY 1.5"
- 13 OVERLAY 3"
- 15 SR1", OL1"
- 16 SR1", OL2"
- 42 FD PCCP PATCHING
- 46 GRIND, PATCH
- 200 NEW CONST(IFD=4)
- 201 NEW CONST(IFD=3)
- 226 SR2", CONV
- 300 OVERLAY 1"
- 302 CM1", OL.75"
- 348 BUTWC
- 351 CM.5", OL1.5"
- 352 CM1", HR2", OL1"
- 365 CM4", OL8"
- 375 CM1.5", OL1.5"
- 385 CM1", OL1.5"
- 390 SR 1.5", OL 1"
- 428 CM 1", OL 1"